

CHESHIRE COUNTY COUNCIL
(WESTMINSTER ROAD, HOOLE)
(GATING) ORDER 2009

NOTICE OF PROPOSED GATING ORDER
HIGHWAYS ACT 1980 S129A – 129G

NOTICE is hereby given that Cheshire County Council proposes to make the above-mentioned Order in accordance with the provisions of sections 129A to 129G of the Highways Act 1980.

A draft of the proposed Order is set out below. If made it will have the following general effect:-

1. To restrict the public right of way over and along a certain highway in the Westminster Road and Hamilton Street area of Hoole as more particularly set out in Schedule 1 of the Order.
2. The restriction will be in force at all times until further notice.
3. The restriction will not apply to persons listed in Schedule 2 of the Order.
4. The Order will authorise the erection and locking of gates or barriers to enforce the restriction.

If you wish to make representations concerning the proposed Order you may do so in writing to Mrs Kay Parry, Engineering Assistant, Cheshire County Council, Backford Hall, Backford, Chester, Cheshire CH1 6EA by 9th January 2009.

Please note that all representations received may be considered in public by the Council and that the substance of any representations could become available for public inspection.

You may request a copy of the draft order and any accompanying map from the above office or by telephoning 0845 002 0666. The documents may be examined at www.cheshire.gov.uk.

2nd December 2008

G L Budd
County Solicitor
Legal Services
County Hall
Chester CH1 1SF

CHESHIRE COUNTY COUNCIL
(WESTMINSTER ROAD, HOOLE)
(GATING) ORDER 2009

Cheshire County Council in exercise of its powers under Section 129A of the Highways Act 1980 ("the 1980 Act"), and being satisfied that the conditions set out in section 129A(3) of the 1980 Act have been met, hereby makes the following Order.

1. This Order shall come into force on _____ 2009 and may be cited as the Cheshire County Council (Westminster Road, Hoole)(Gating) Order 2009.

BY THIS ORDER

2. The public right of way over the highway described in Schedule 1 to this Order shall be restricted at all times.
3. The restriction in Article 2 shall not apply to those persons listed in Schedule 2 to this Order.
4. The installation, operation and maintenance of a barrier for the purpose of enforcing the restriction provided for in this Order is hereby authorised.
5. The barrier referred to in Article 4 shall be maintained and operated by Cheshire County Council, Chester Area Highways Office, Guilden Sutton Lane, Guilden Sutton, CH3 7EX, telephone number: 0800 002 0666.

SCHEDULE 1
Length of Highway

The complete length of adopted highway which runs from the junction with Charles Street along the rear of properties 12-30 Westminster Road and 13-29 Hamilton Street, a distance of approximately 60 metres.


SCHEDULE 2
Persons Exempt from the Restriction in Article 2

1. All owners and occupiers of premises adjoining the length of highway specified in Schedule 1.
2. Police, Fire and Rescue Services, and NHS Trust/Foundation staff when in exercise of their duties.

3. Employees contractors or agents of statutory undertakers (providers of gas, electricity, water, or telecommunications services) in the exercise of their functions.
4. Local Authority officers and their contractors or agents in the exercise of their functions.

The common seal of the Cheshire)
County Council was hereunto affixed)
in the presence of)

Authorised signatory

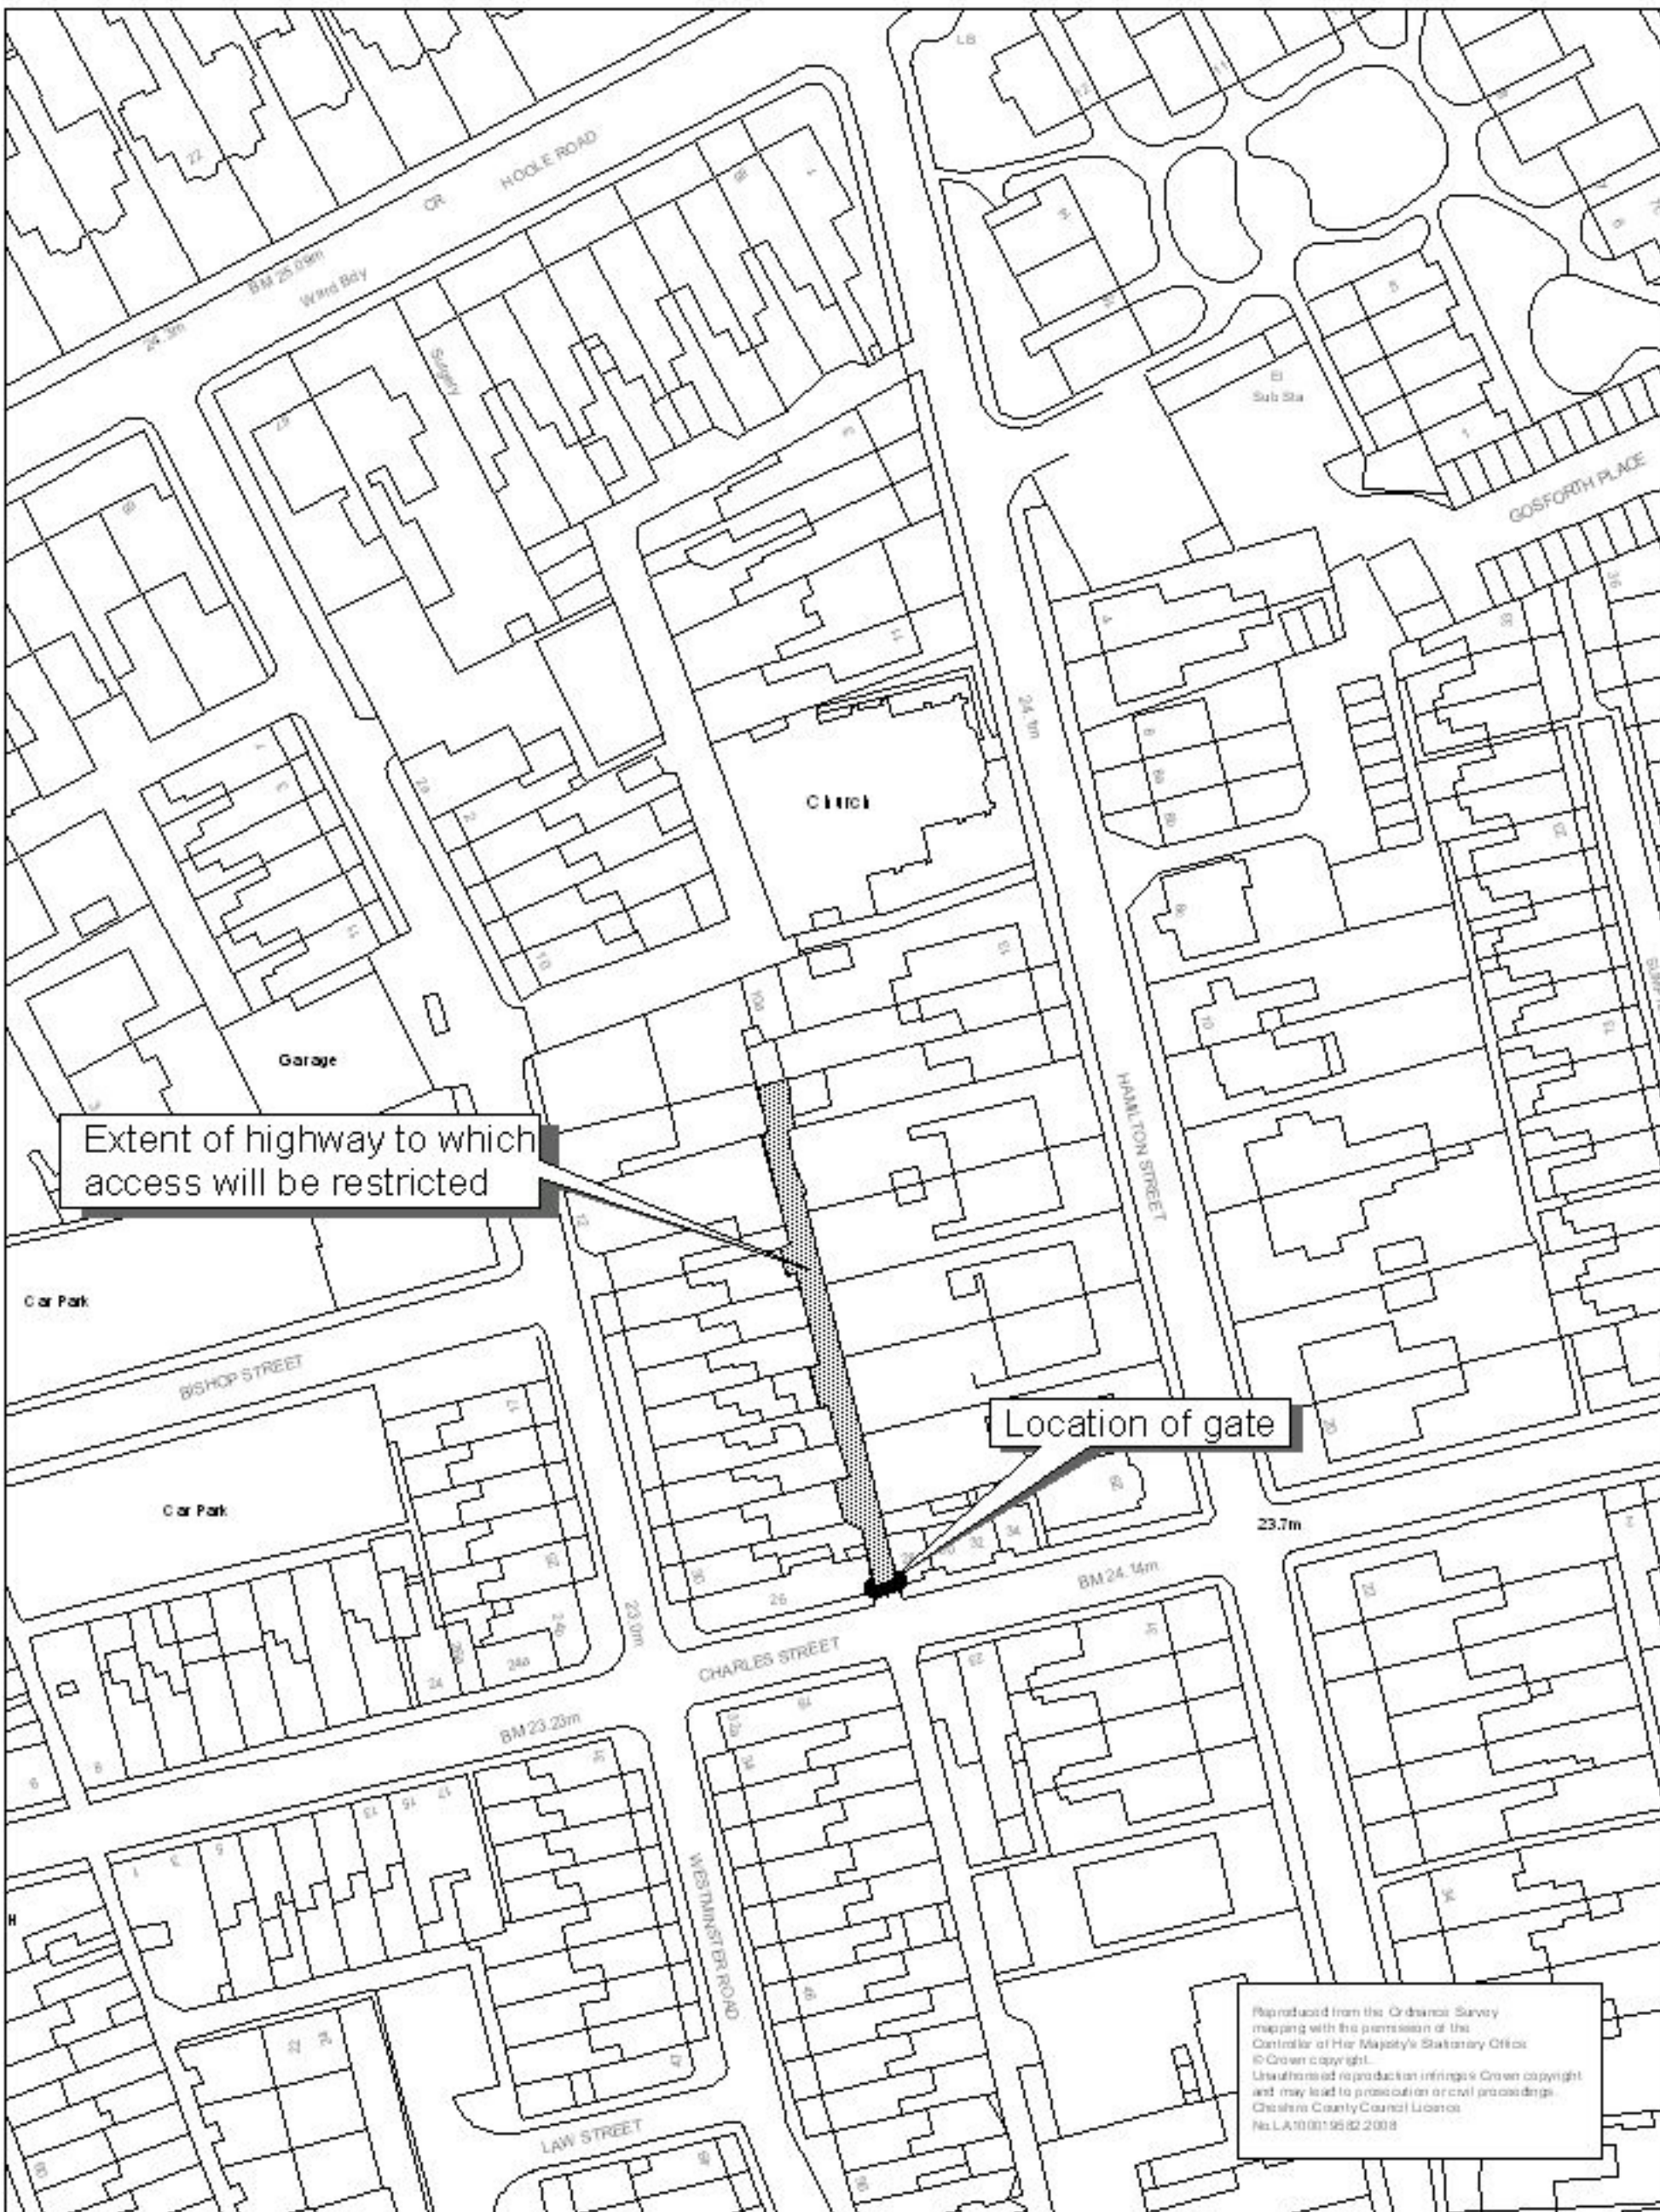

Reproduced from the Ordnance Survey mapping with the permission of the Controller of Her Majesty's Stationary Office © Crown copyright. Unauthorised reproduction infringes Crown copyright and may lead to prosecution or civil proceedings. Cheshire County Council Licences No. LA10100195/02/2008



Cheshire County Council, Engineering Service,
 Backford Hall, Chester, Cheshire CH1 6EA.
 County Engineer: Steve Kay

Westminster Road
 Hoole
 Proposed Gating Order

Drawn By:	KLP
Traced By:	
Checked By:	
Date:	Oct '08'
Issued:	

Drawing No:	98028/538
Scale:	1:1000

